
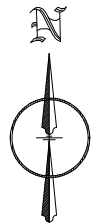


H HARIPRIYA DEVELOPERS

PLAN SHOWING THE OPEN LAND IN SY NO:46, 47 & 48, SITUATED AT:BAGAYATH ,BHONGIR Village & Mandal , YADADRI BHONGIR District.

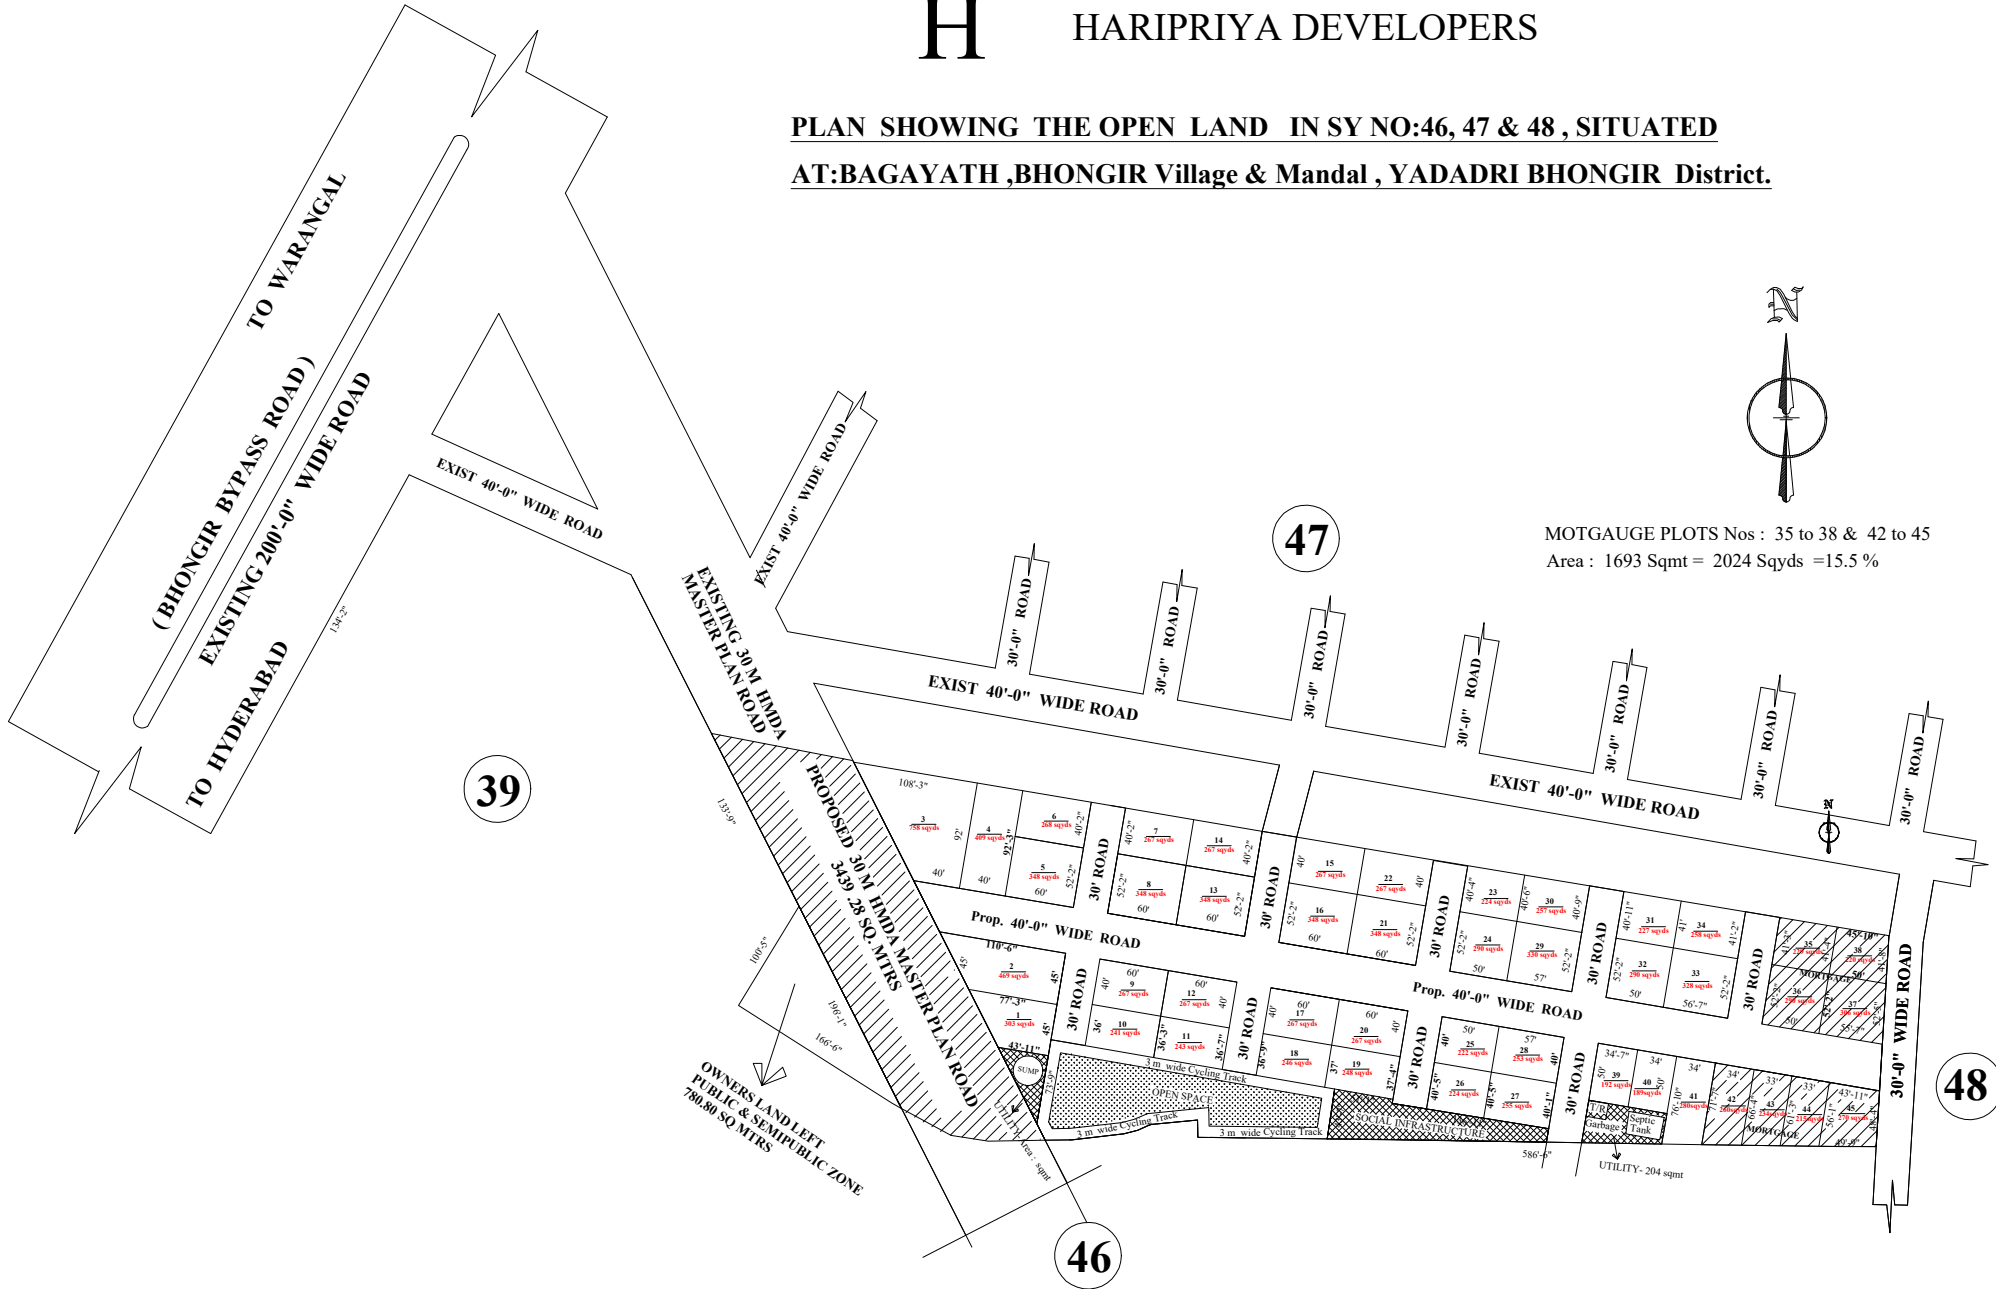

MOTGAUGE PLOTS Nos : 35 to 38 & 42 to 45
Area : 1693 Sqmt = 2024 Sqyds = 15.5 %

39

47

48

46

TO WARANGAL
(BHONGIR BYPASS ROAD)
EXISTING 200'-0" WIDE ROAD
TO HYDERABAD

EXIST 40'-0" WIDE ROAD

EXIST 30 M HMDA
MASTER PLAN ROAD

EXIST 40'-0" WIDE ROAD

EXIST 40'-0" WIDE ROAD

EXIST 40'-0" WIDE ROAD

PROPOSED 30 M HMDA MASTER PLAN ROAD
3439.28 SQ. METERS

Prop. 40'-0" WIDE ROAD

Prop. 40'-0" WIDE ROAD

OWNERS LAND LEFT
PUBLIC & SEMIPUBLIC ZONE
780.80 SQ METERS

OPEN SPACE
3 m wide Cycling Track

SOCIAL INFRASTRUCTURE TERRITORY
3 m wide Cycling Track

UTILITY- 204 sqmt